


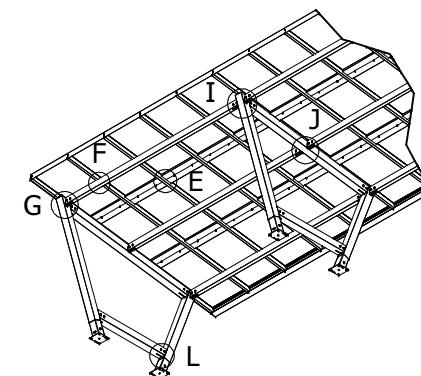
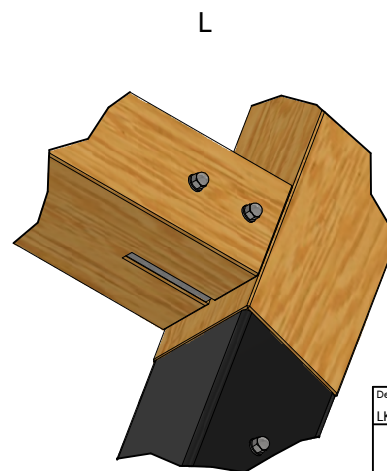
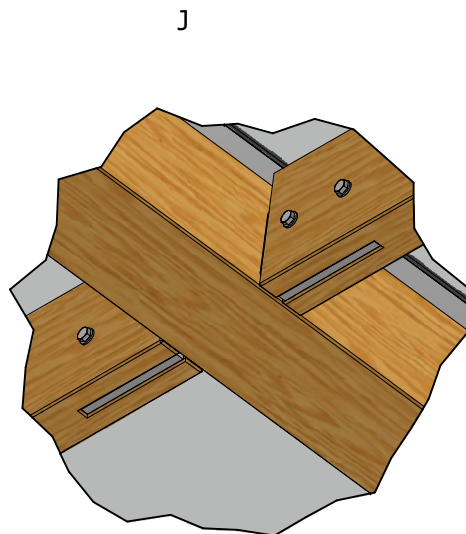
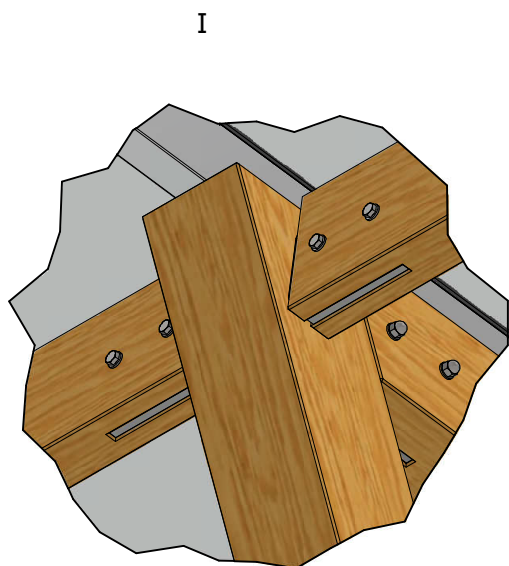
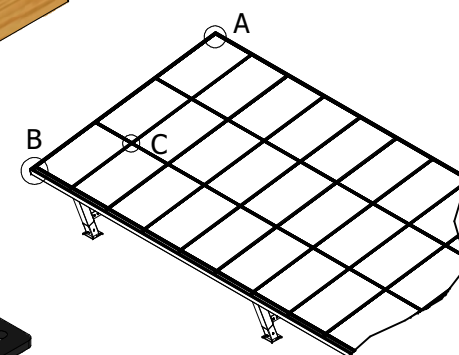
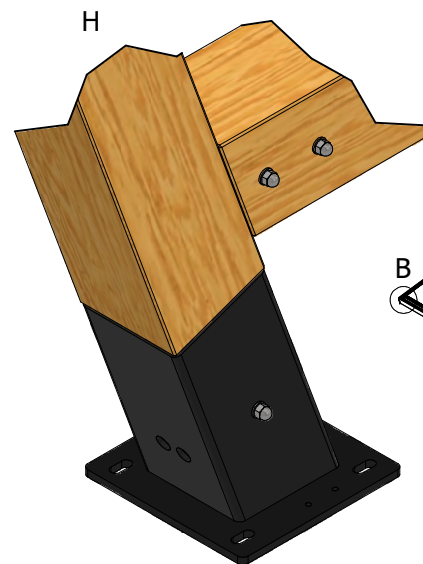
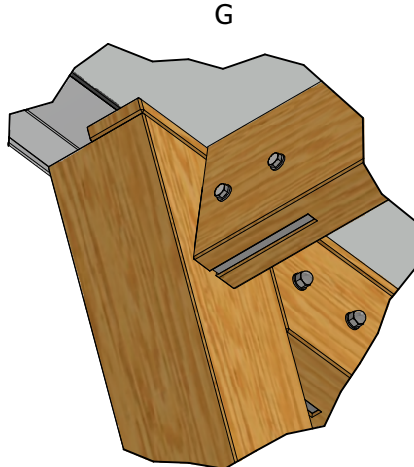
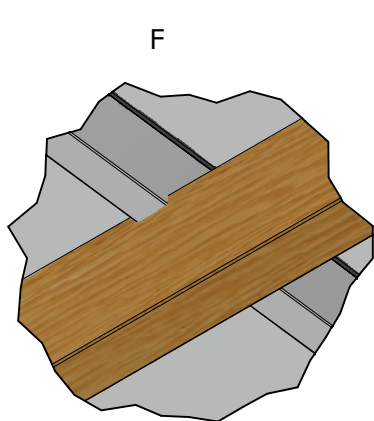
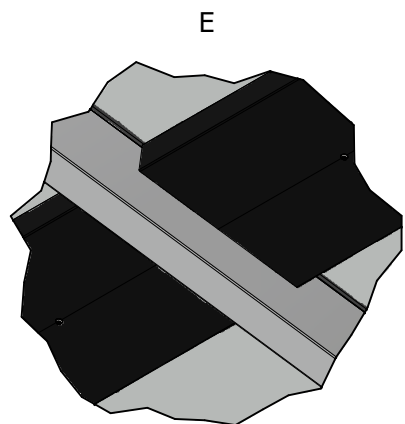
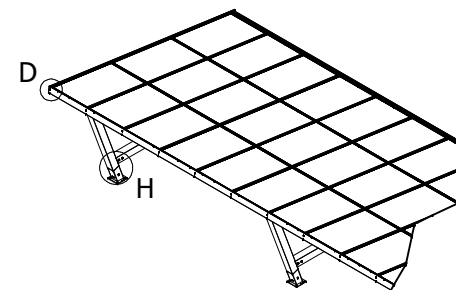
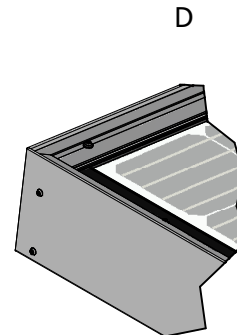
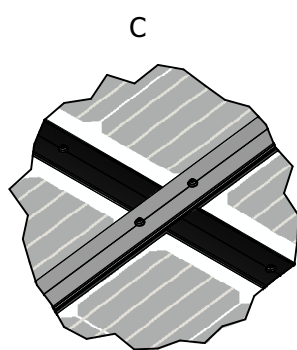
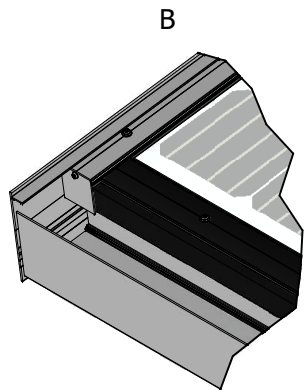
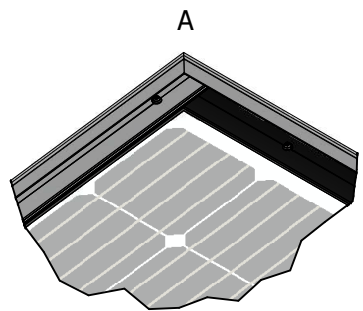
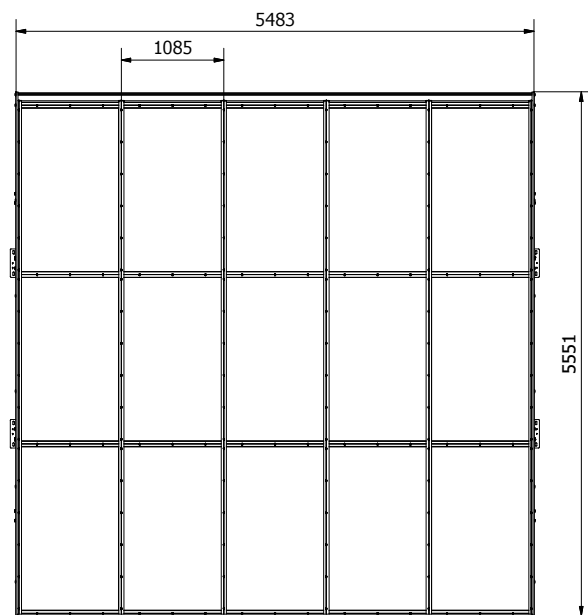
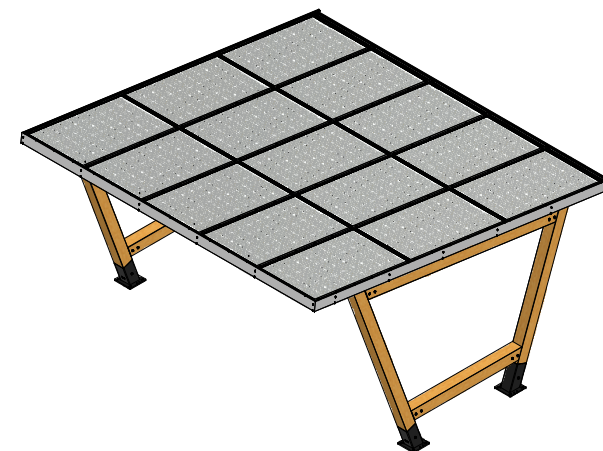
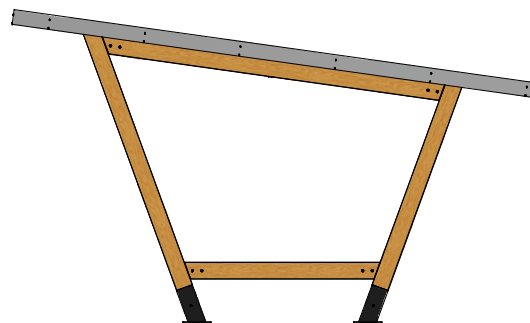
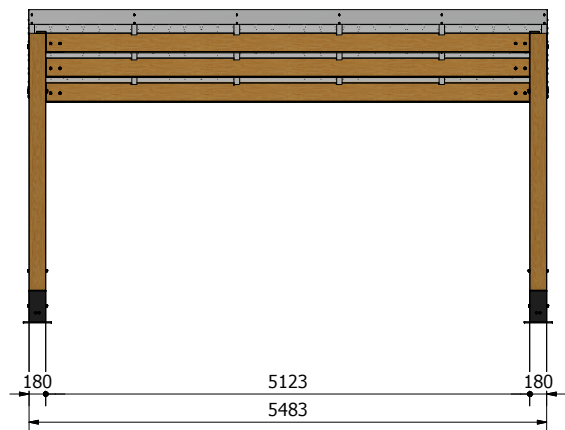
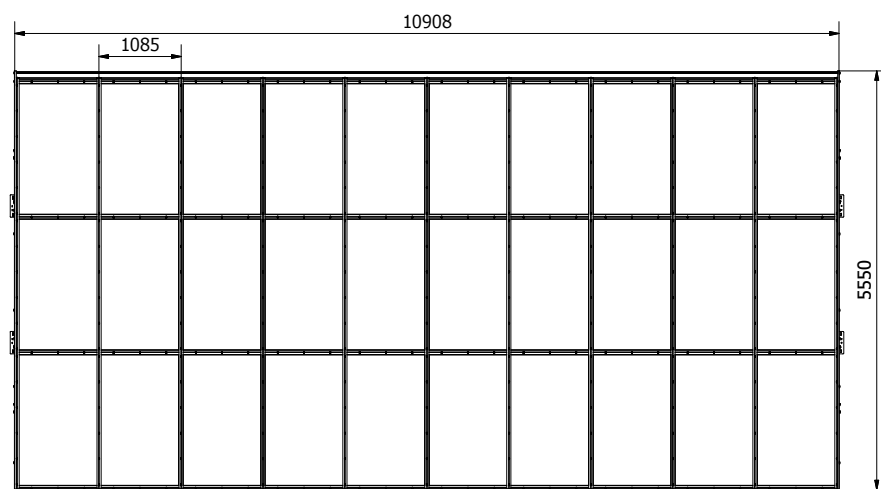


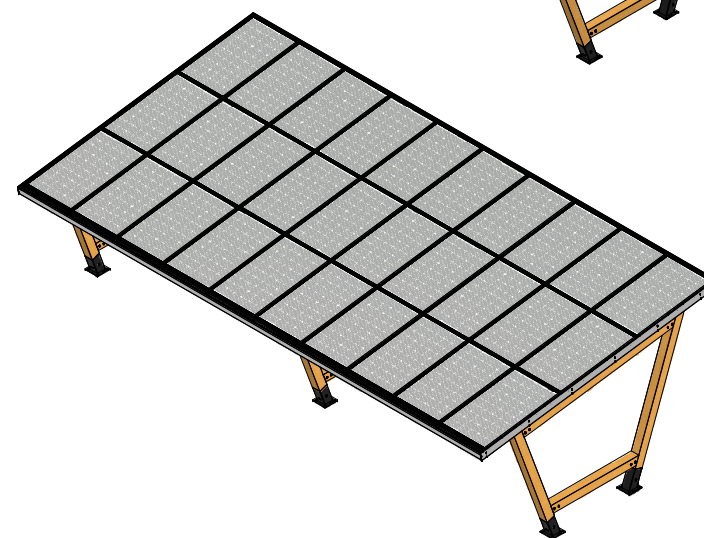

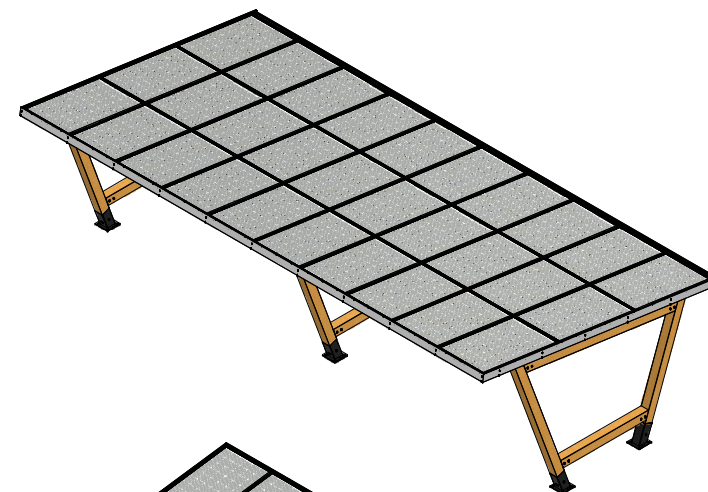

Designed by	Checked by	Approved by	Date	Date	
LKN			28-11-2022		
			Solardok Carport		
			Schaal 1:50	Sheet	

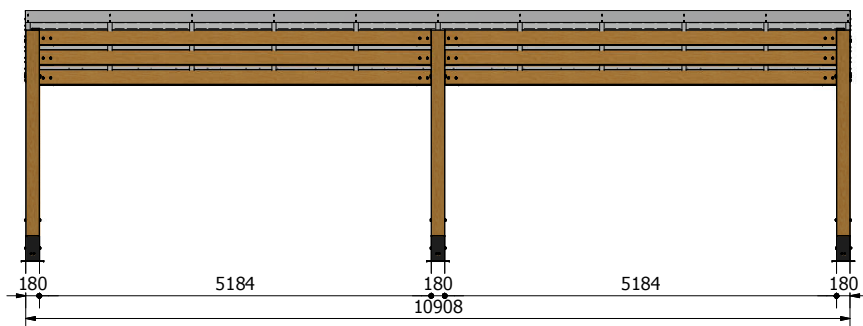

Designed by	Checked by	Approved by	Date	Date	
LKN			28-11-2022		
			Solardok Carport		
			Schaal 1:50	Sheet	